



**Streetwise UK**

Traffic Control and Management

**UNIT 7 FAIRWAYS IND. ESTATE  
THE GREEN  
BIRSTALL WF17 9QA  
TEL: 01924444824  
FAX: 01924443214  
EMAIL: INFO@STREETWISE-UK.NET**

All temporary traffic management shall be in accordance with Chapter 8 of the Traffic Signs Manual 2009.

Traffic timings may alter depending on site traffic count and conditions

DETAIL B

NOTES:  
1) 45° tapers have 1.5m spacing, no relaxations.

DETAIL C1

Single/Dual carriageway 40mph or less - 450mm traffic cones.  
Single/Dual carriageway 50mph or more - 750mm traffic cones.

KEY:	<ul style="list-style-type: none"> <li> No Parking Cones</li> <li> Traffic Sign</li> <li> Traffic Cone</li> <li> Traffic Signal</li> <li> Work Area</li> <li> Pedestrian Barrier</li> <li> Lampost (May Cause Hazard)</li> </ul>
------	--

CUSTOMER: NORTHERN GAS NETWORKS

JOB NUMBER: N/A

CAD FILE: N/A

ROAD NAME: LEE WOOD RD

CITY/TOWN: HEPTONSTALL

POSTCODE: HX7 7EN

TYPE OF TM: ROAD CLOSURE

SCALE: NTS

DATE DRAWN: 17/03/2022

AUTHOR: M.DAVIS


CHECKED BY: J.PLEWS

EASTINGS: 399018

NORTHINGS: 427565

PHASE 1		PHASE 2	
Green	Red	Green	Red
35 Sec	10 Sec	35 Sec	10 Sec

PHASE 3		PHASE 4	
Green	Red	Green	Red
35 Sec	10 Sec	35 Sec	10 Sec

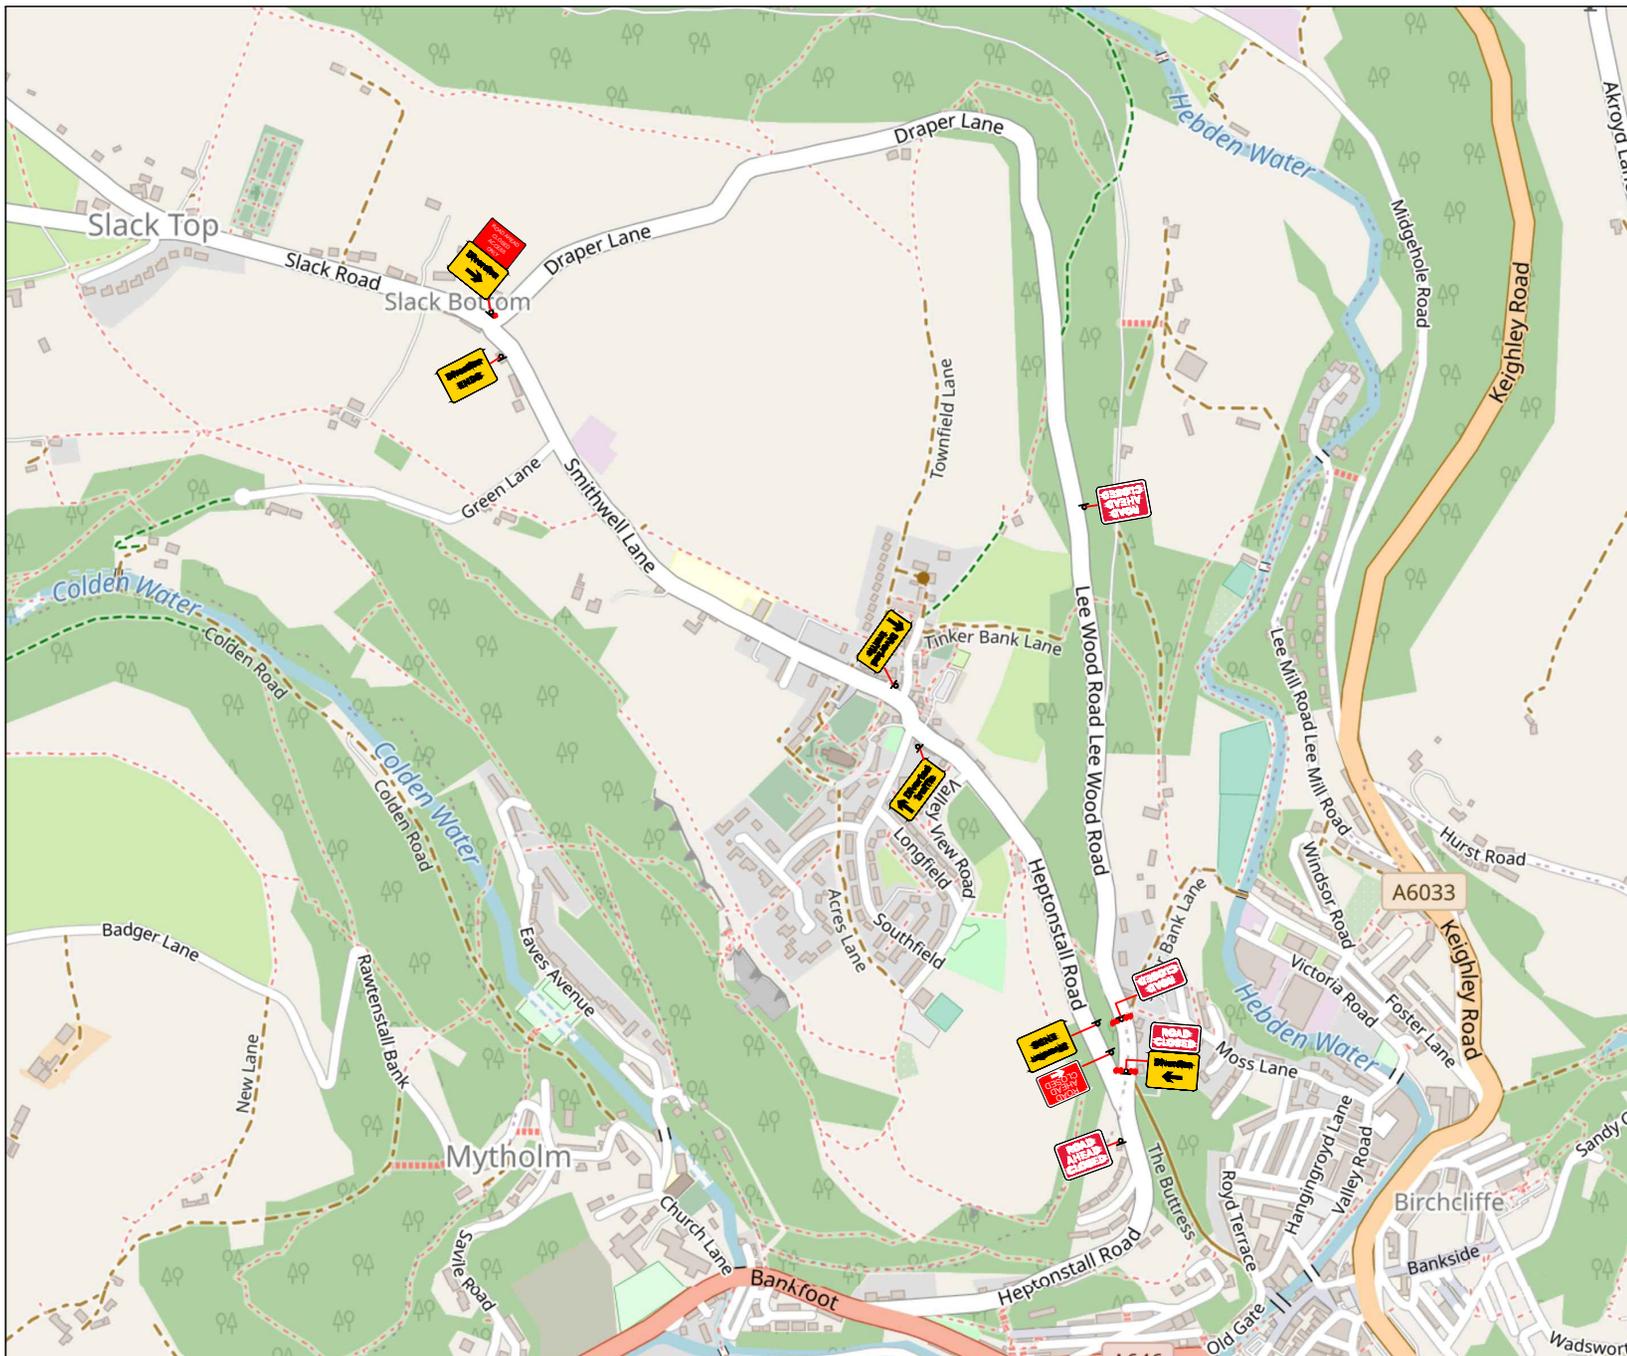

PHASE 3		PHASE 4	
Green	Red	Green	Red
35 Sec	10 Sec	35 Sec	10 Sec